



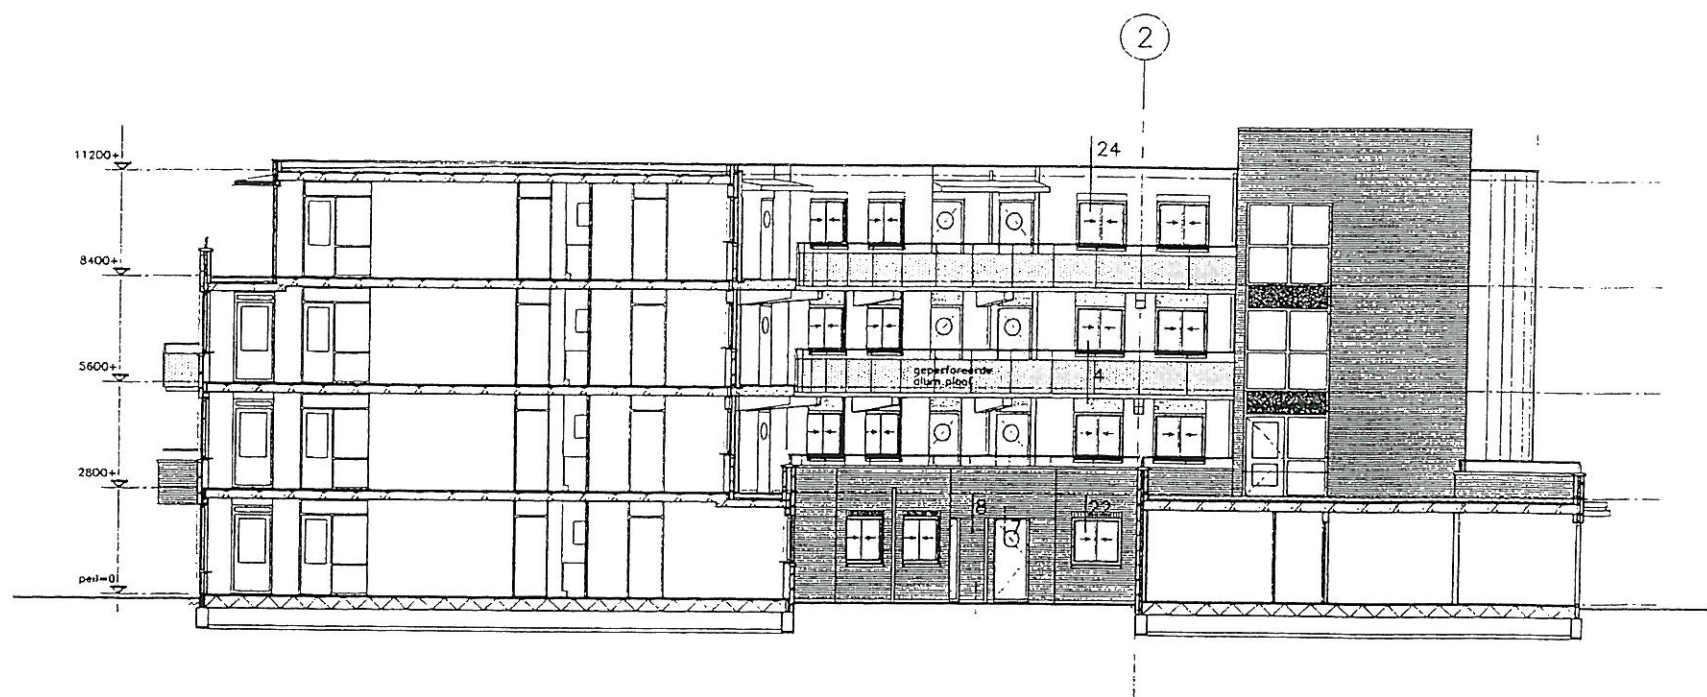

Noordgevel (binnengevel)

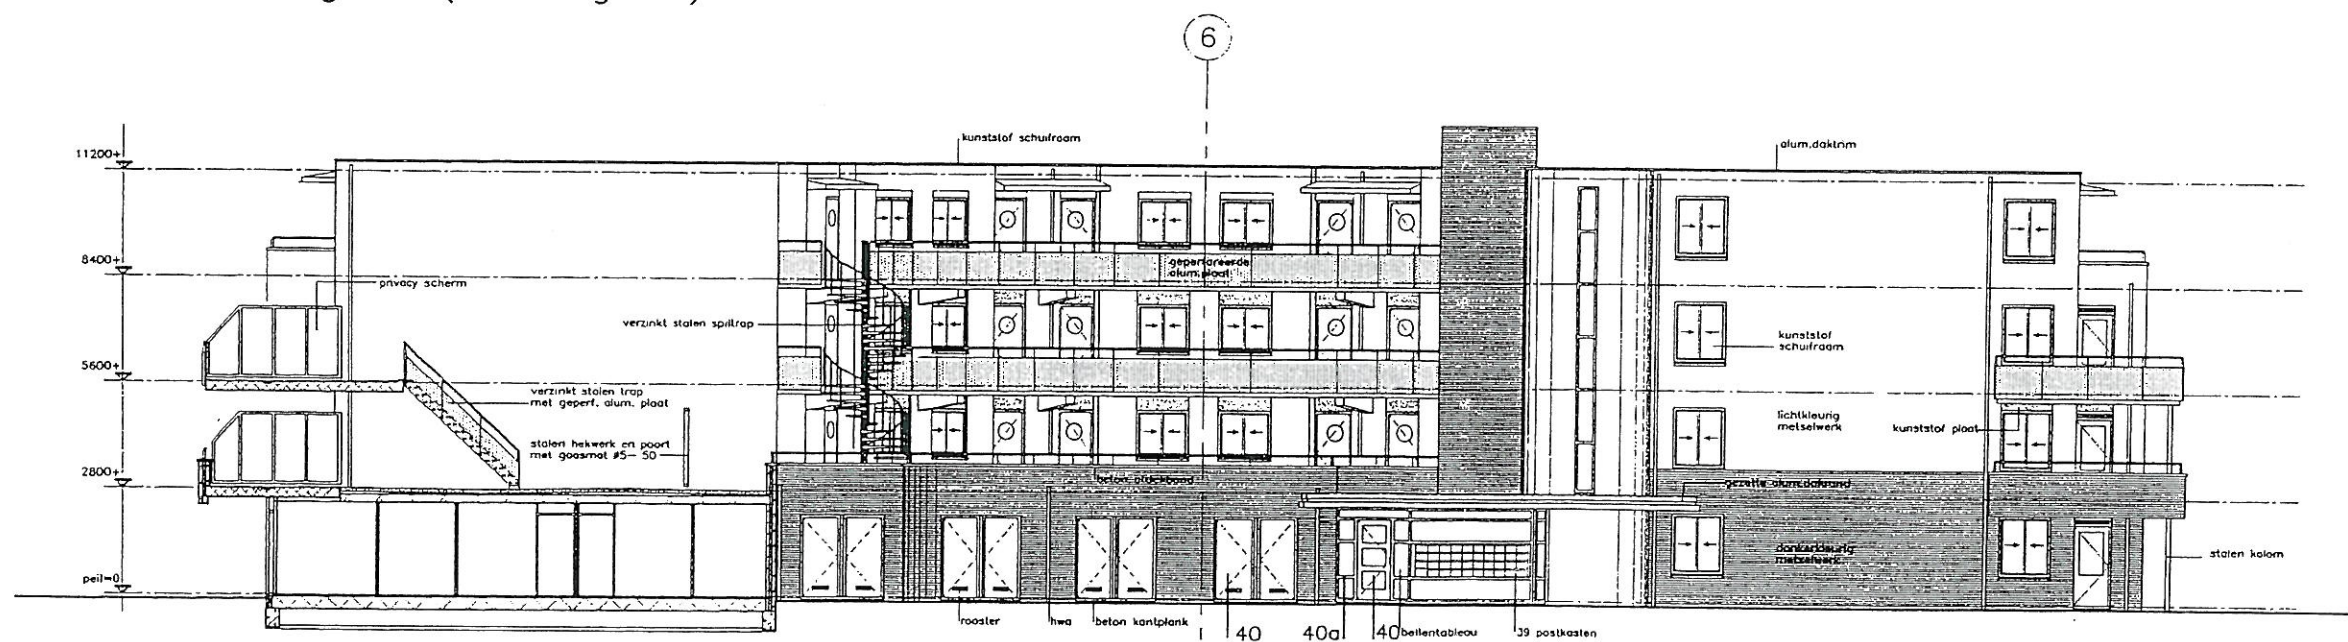

Westgevel (binnengevel)